


206原始平面图


SCALE 1:70

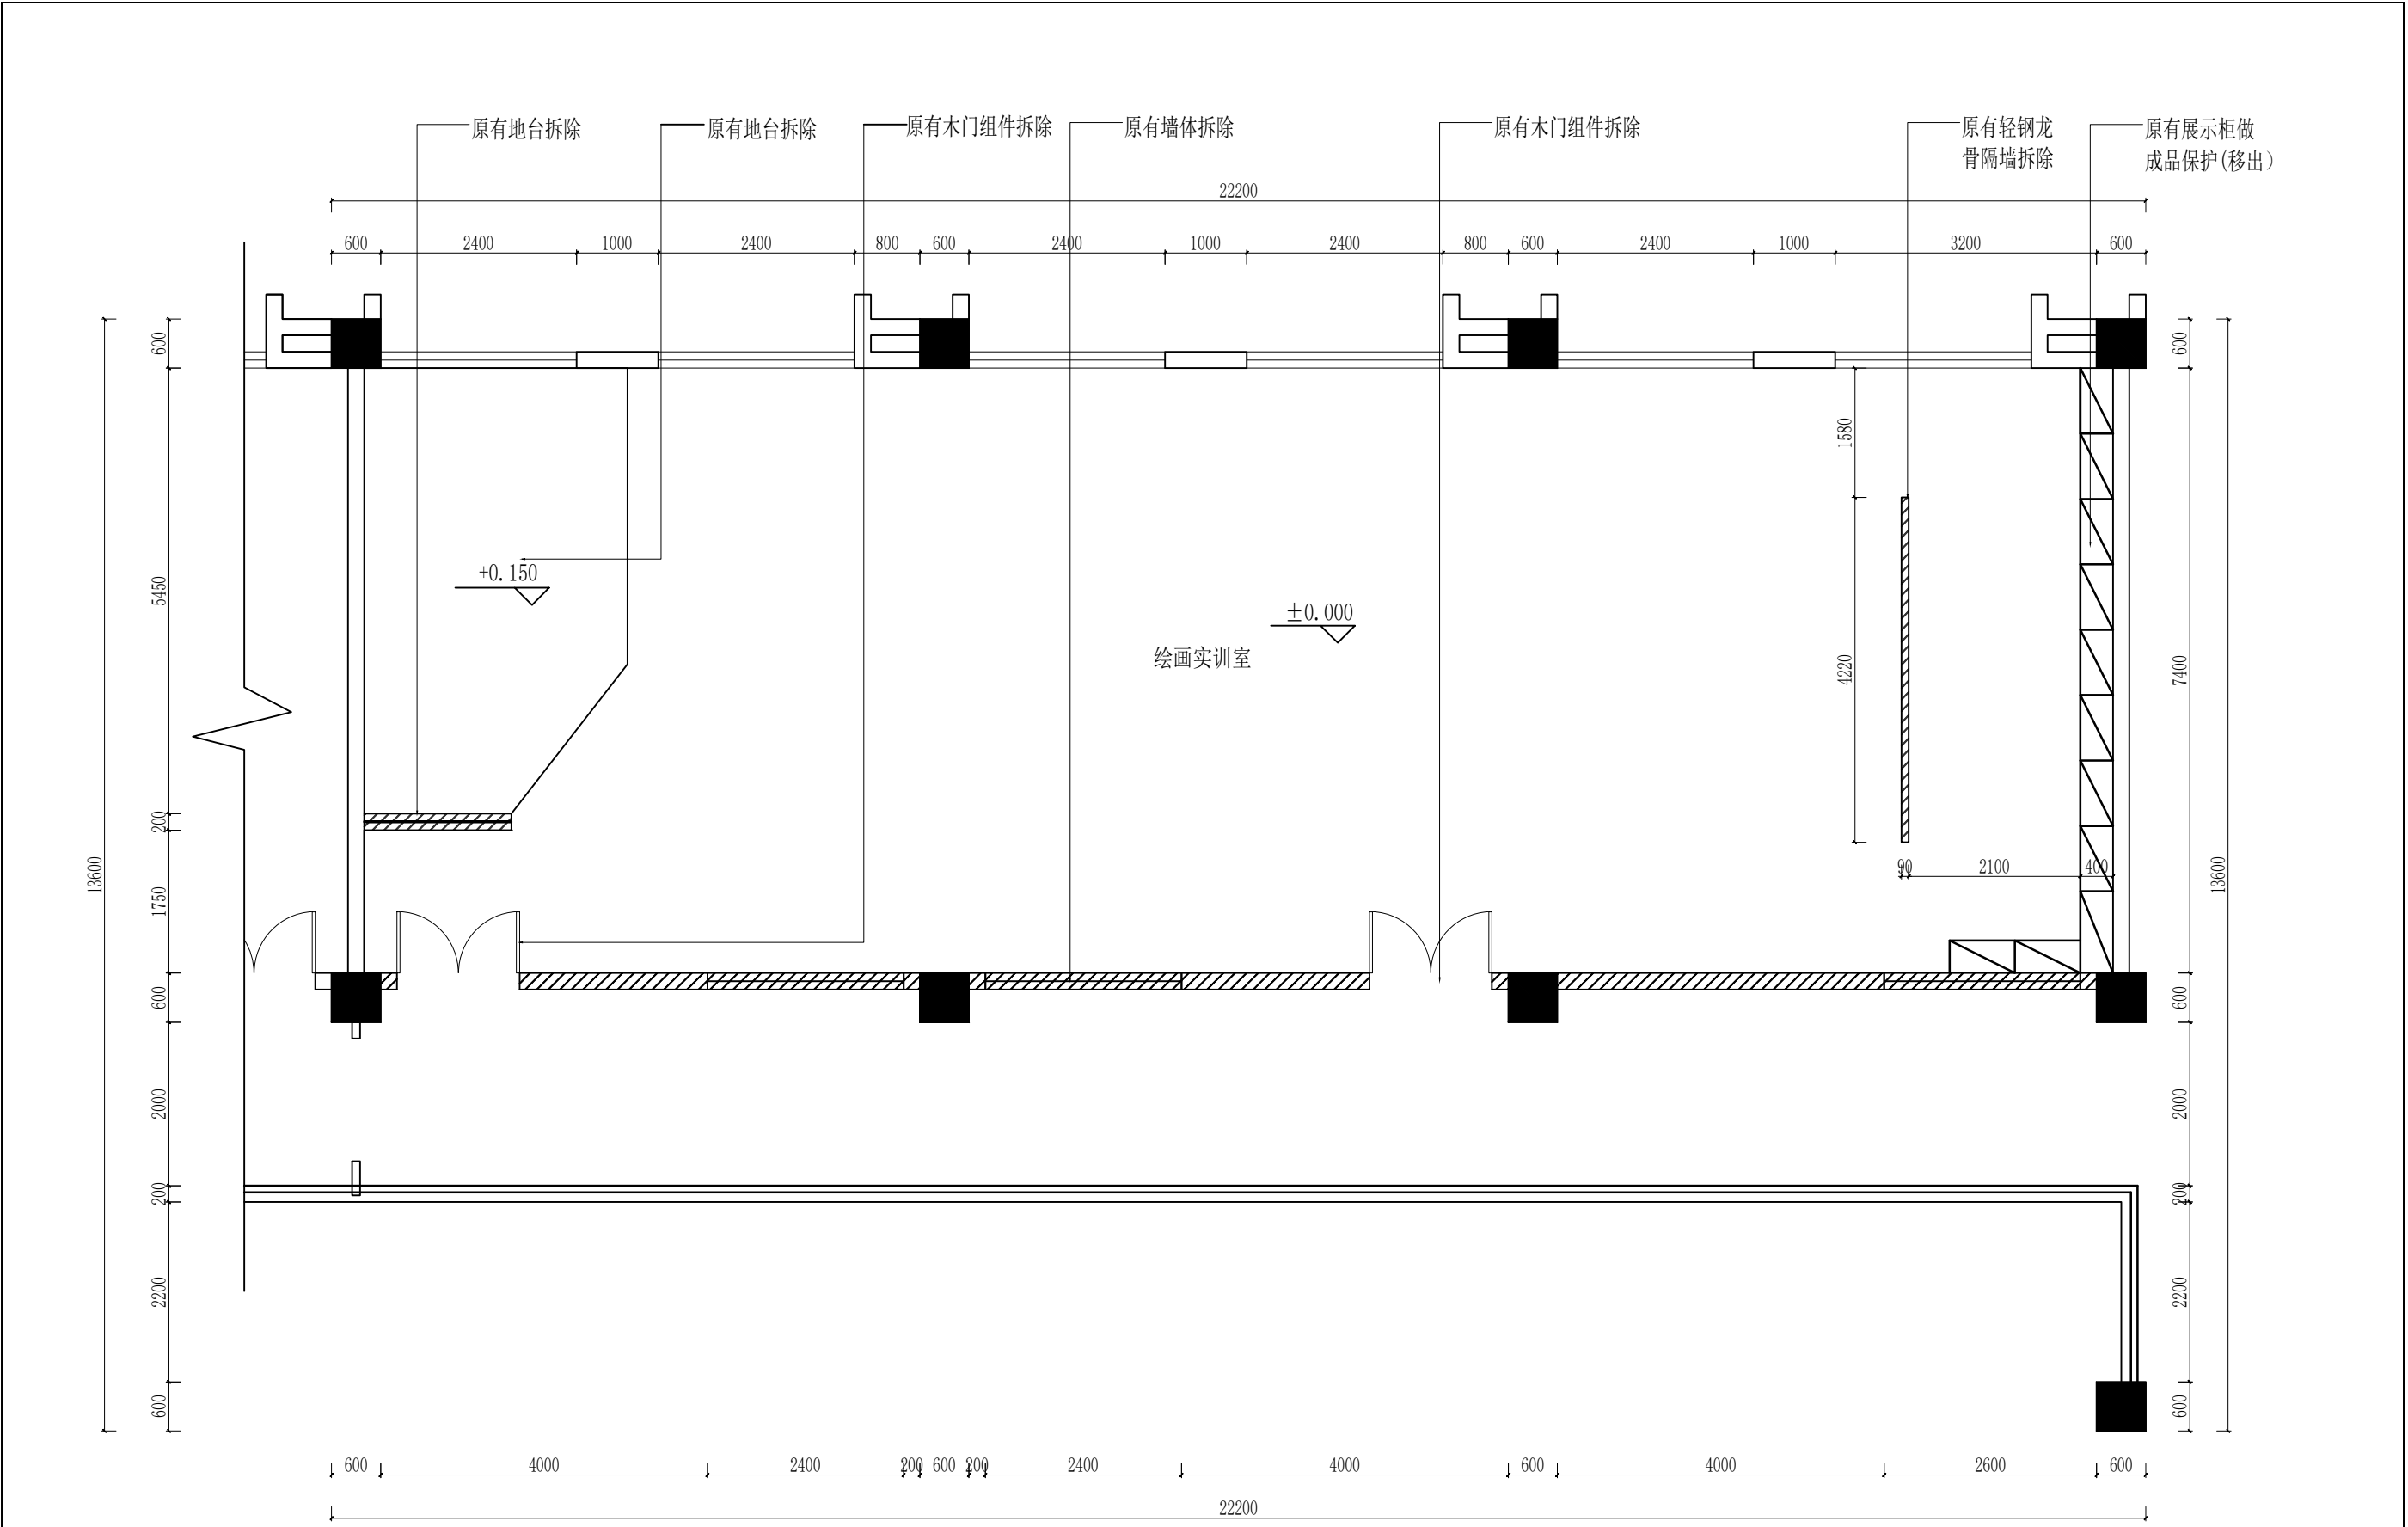

图例	说明
	拆除墙体


206拆除墙体图

SCALE 1:70

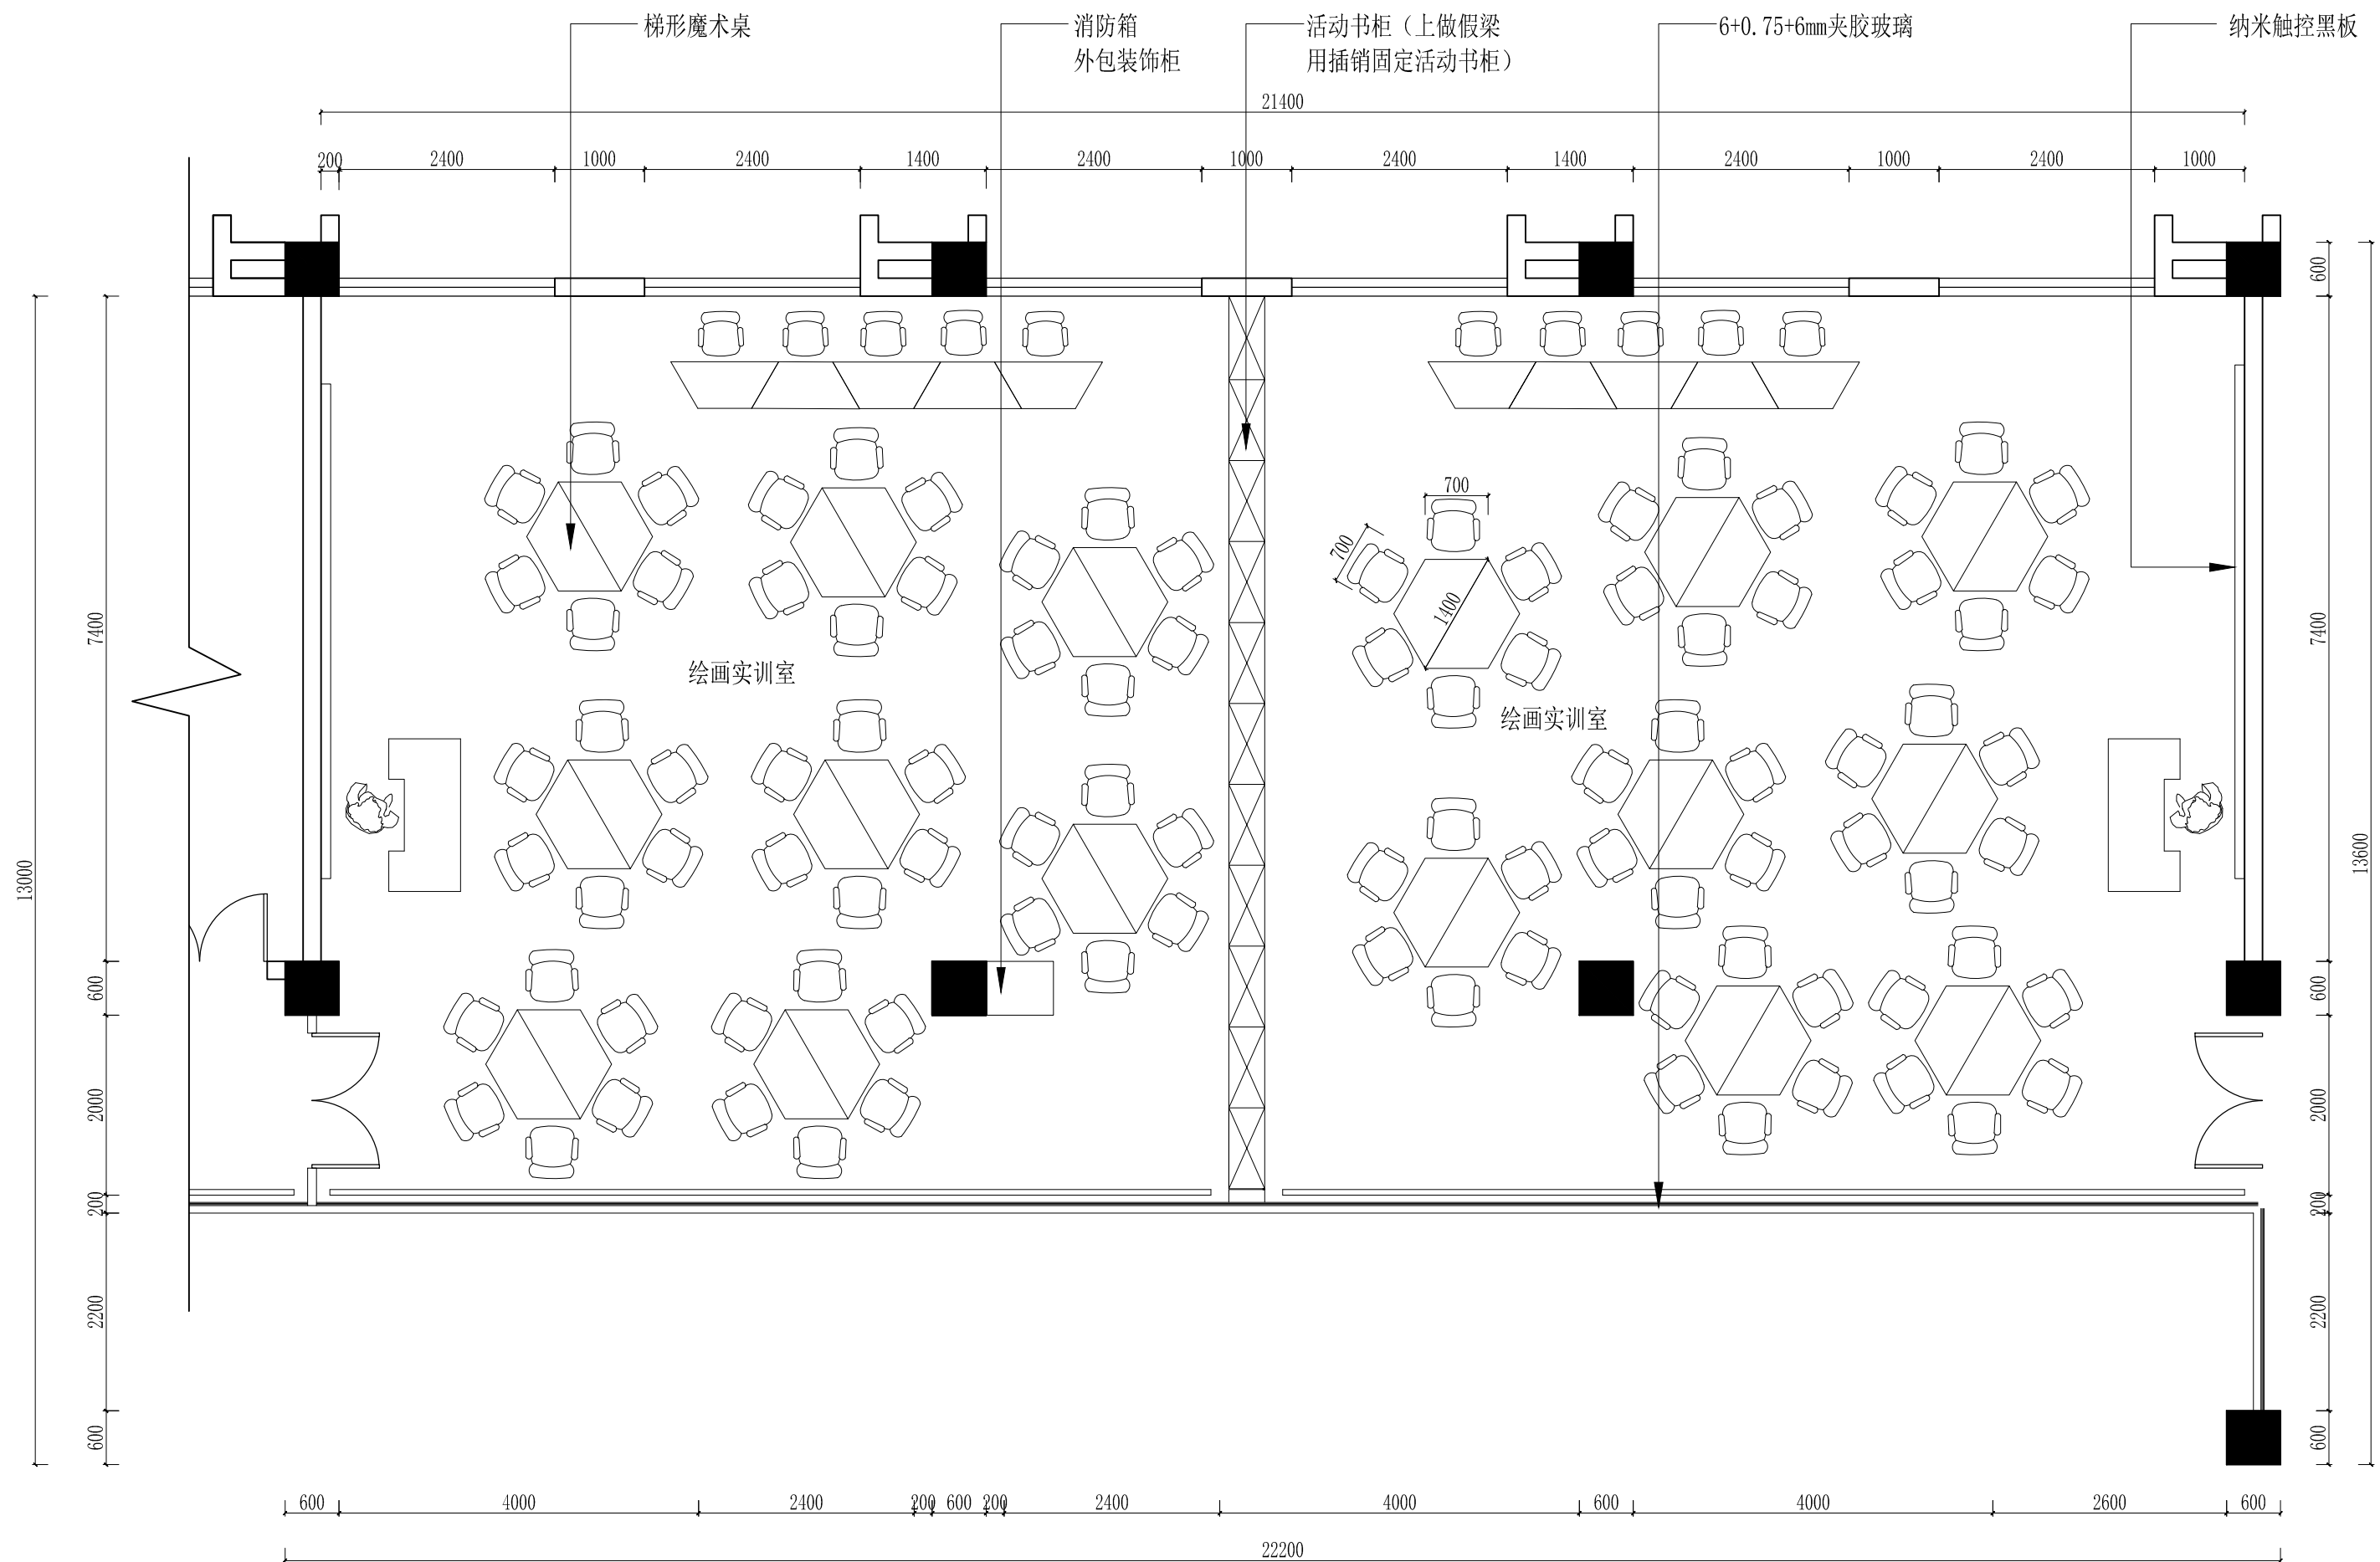


206平面布置图

SCALE 1:70

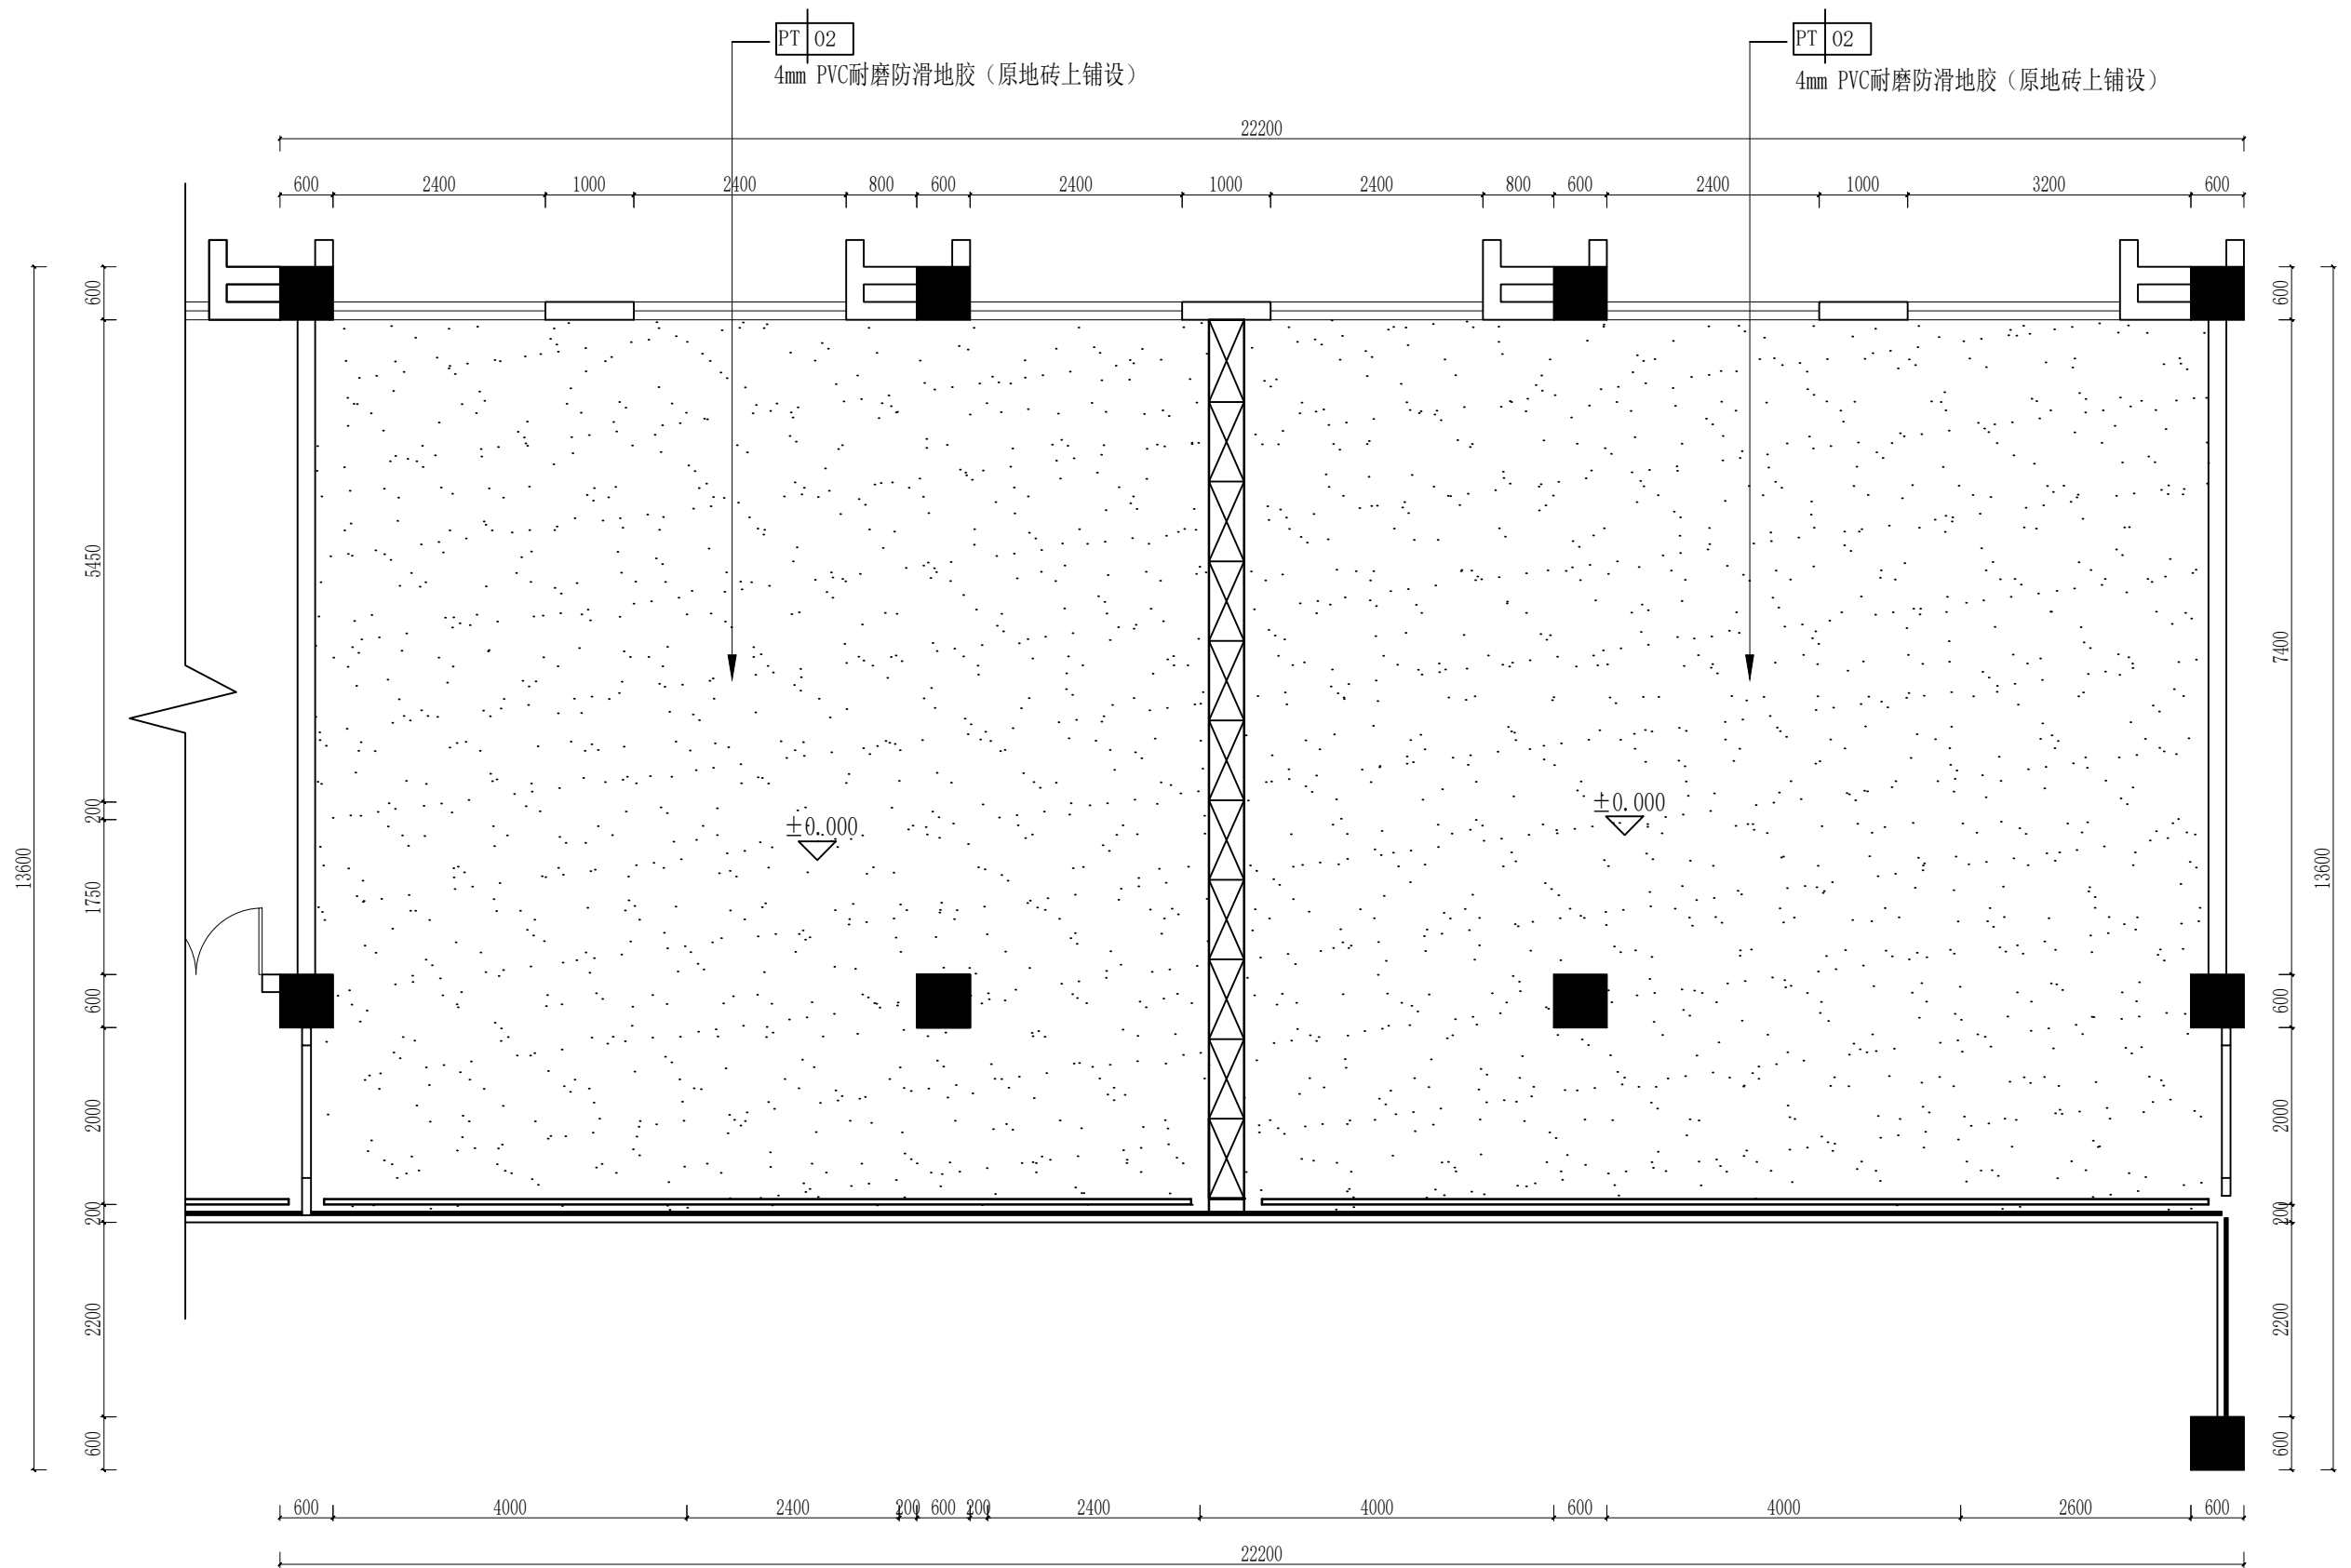


206地面布置图

SCALE 1:70

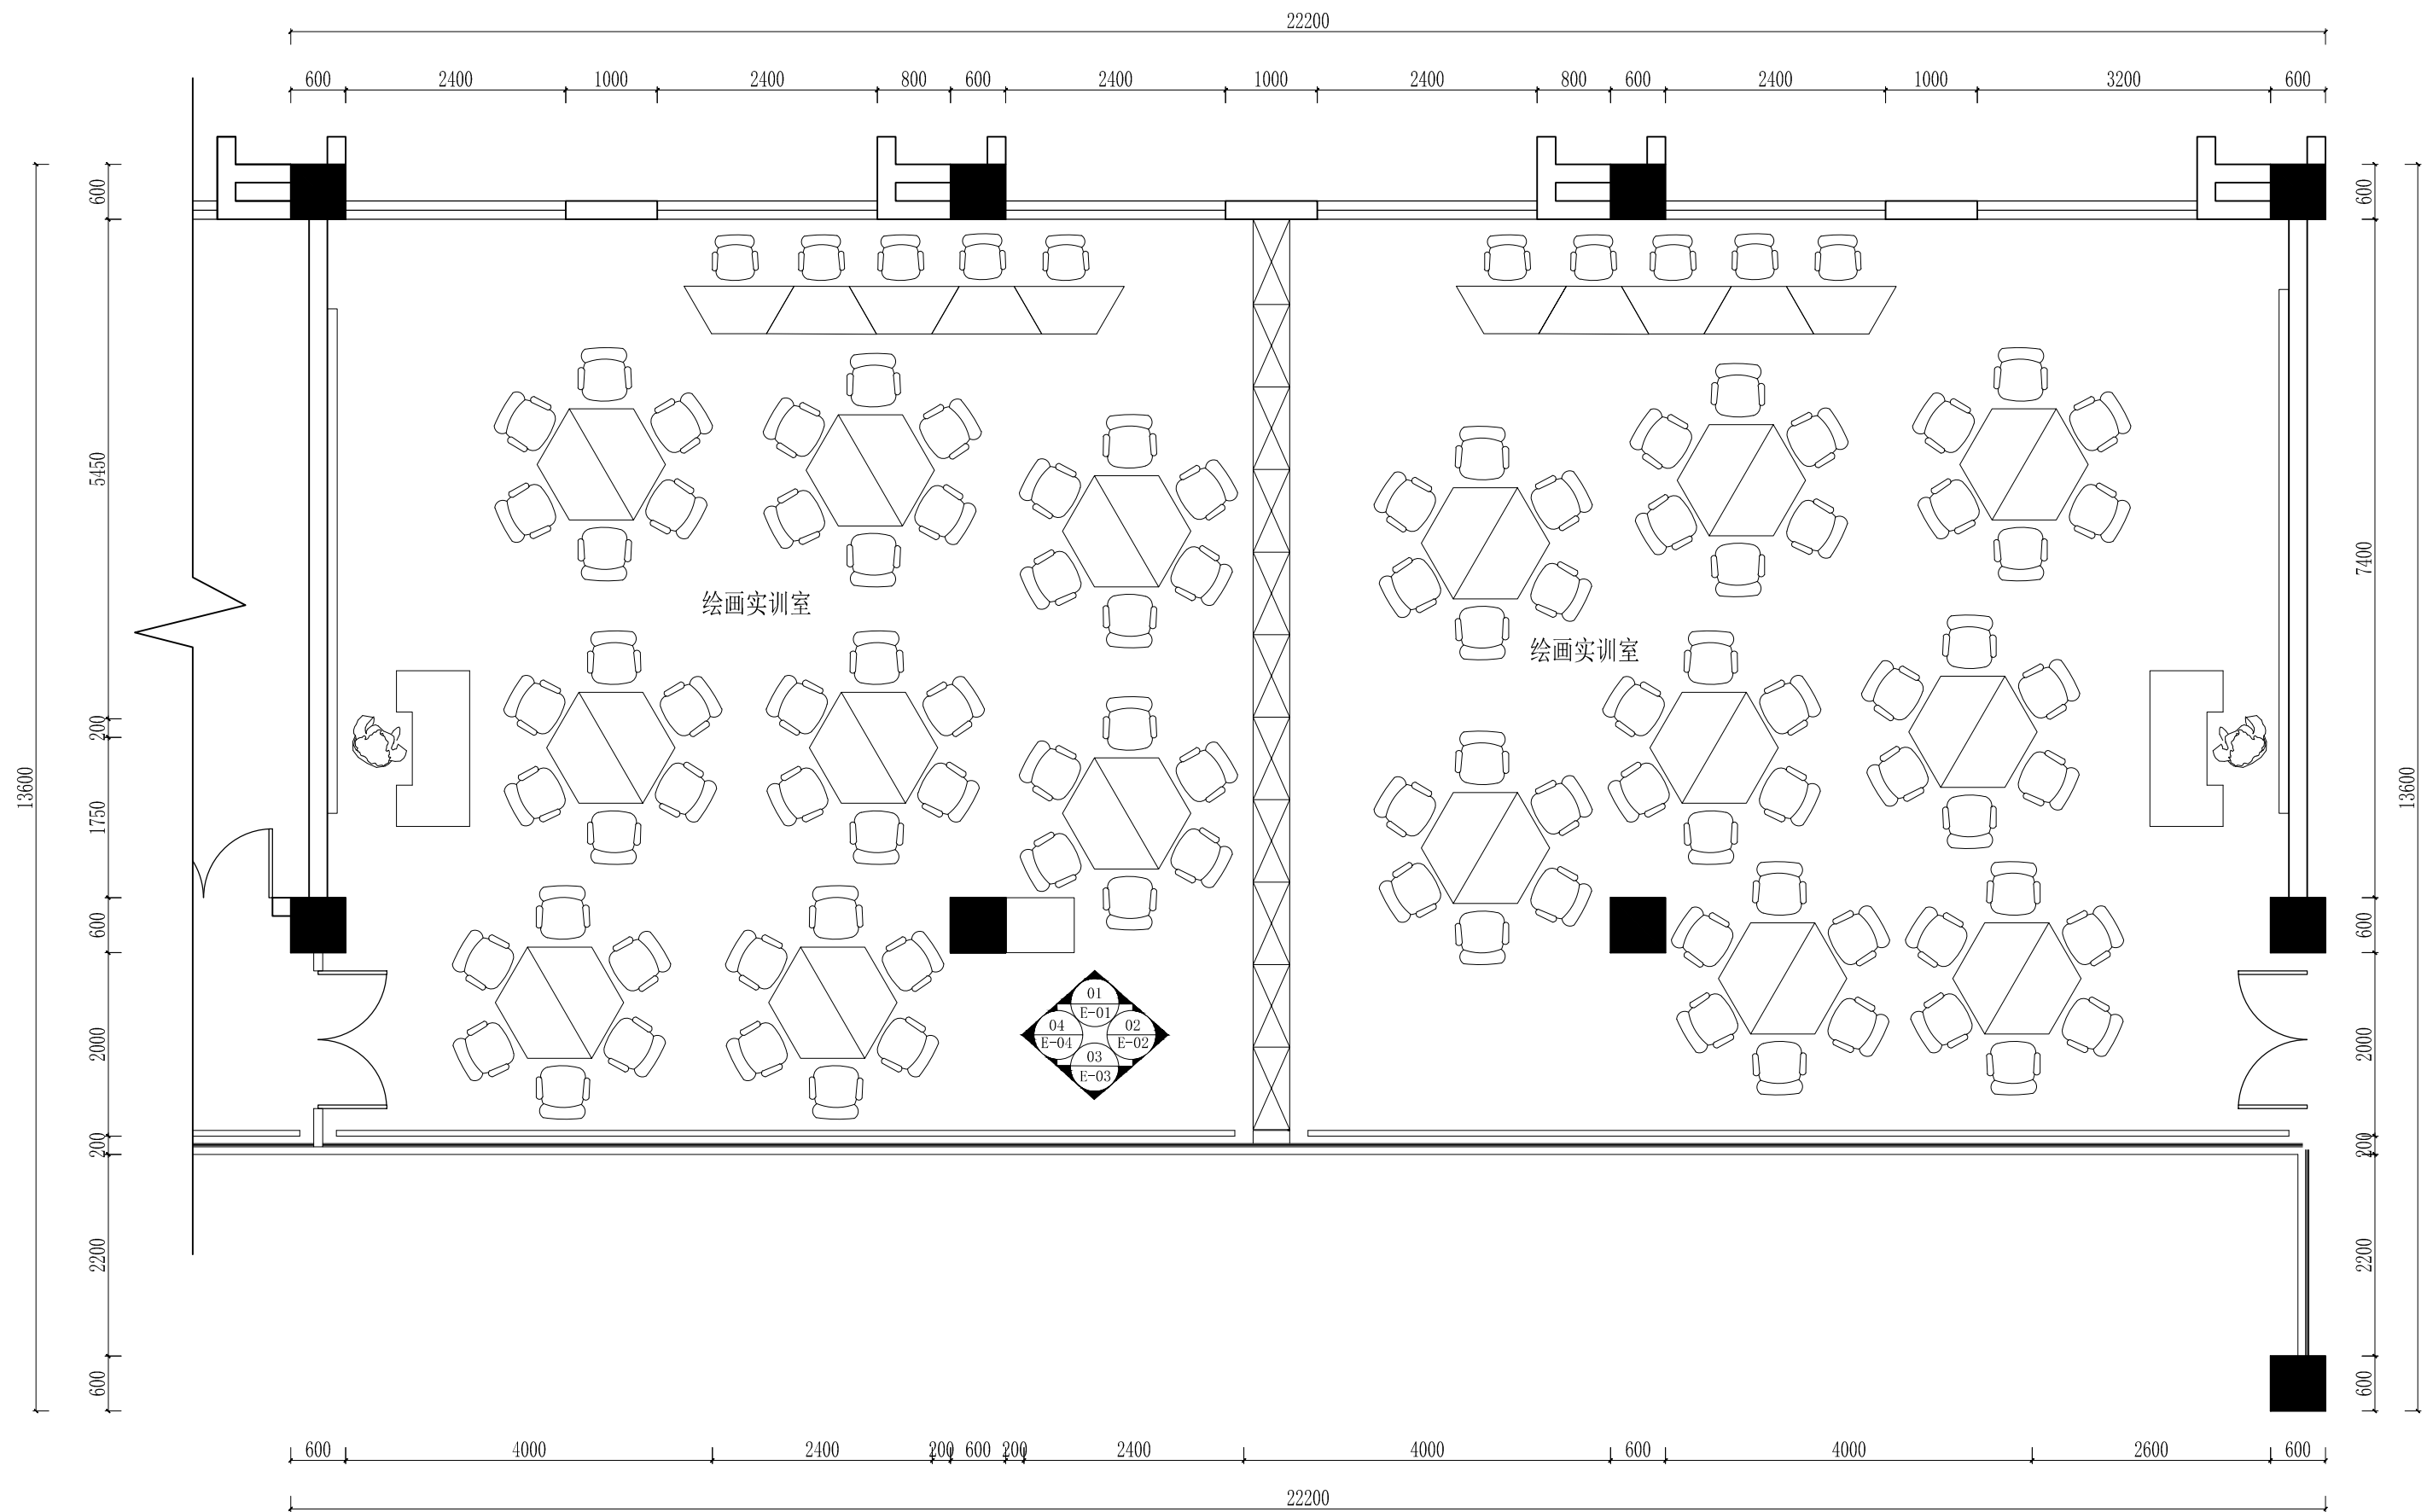


206平面布置图

SCALE 1:70

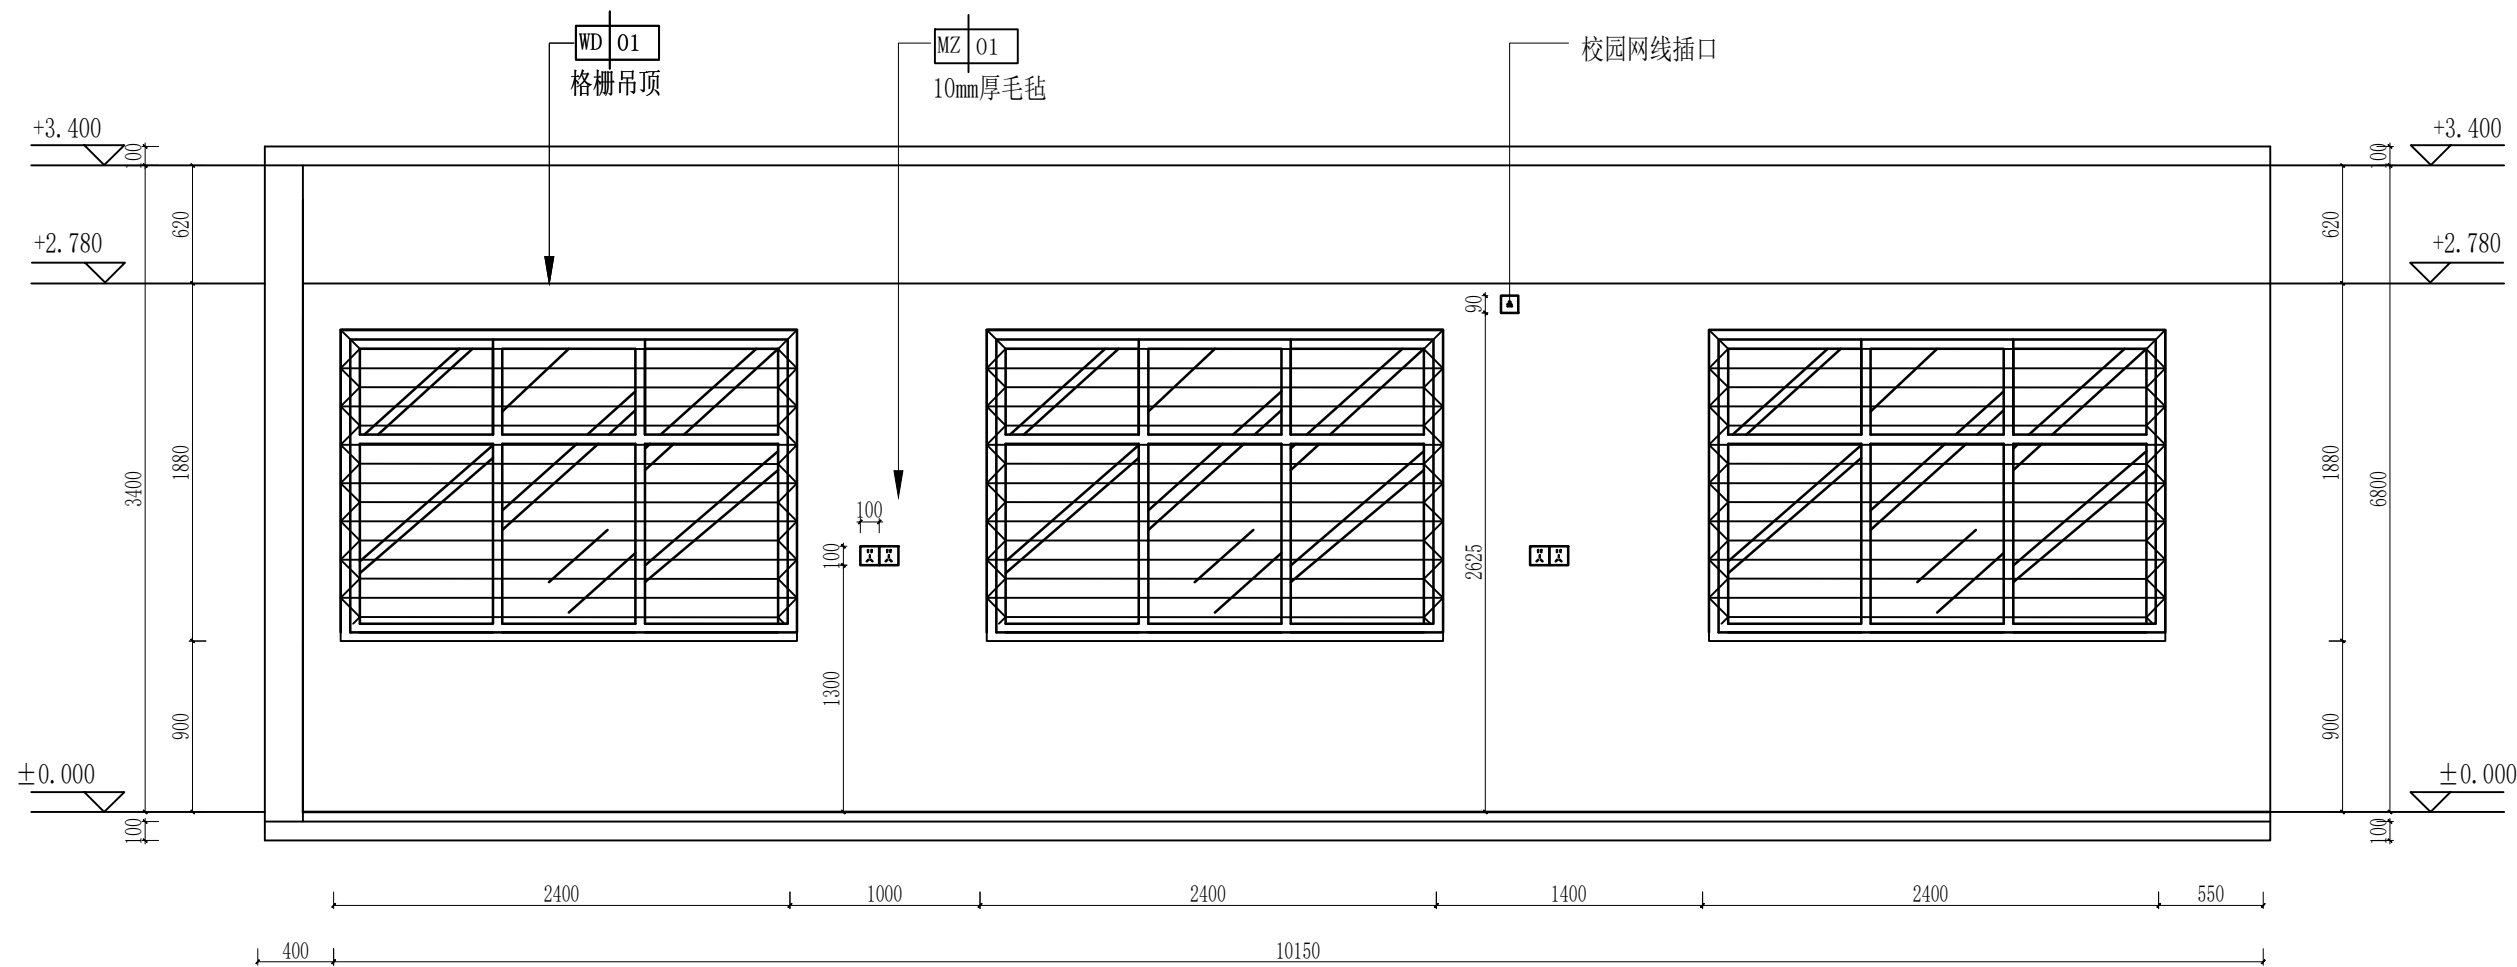


206立面图

SCALE 1:35

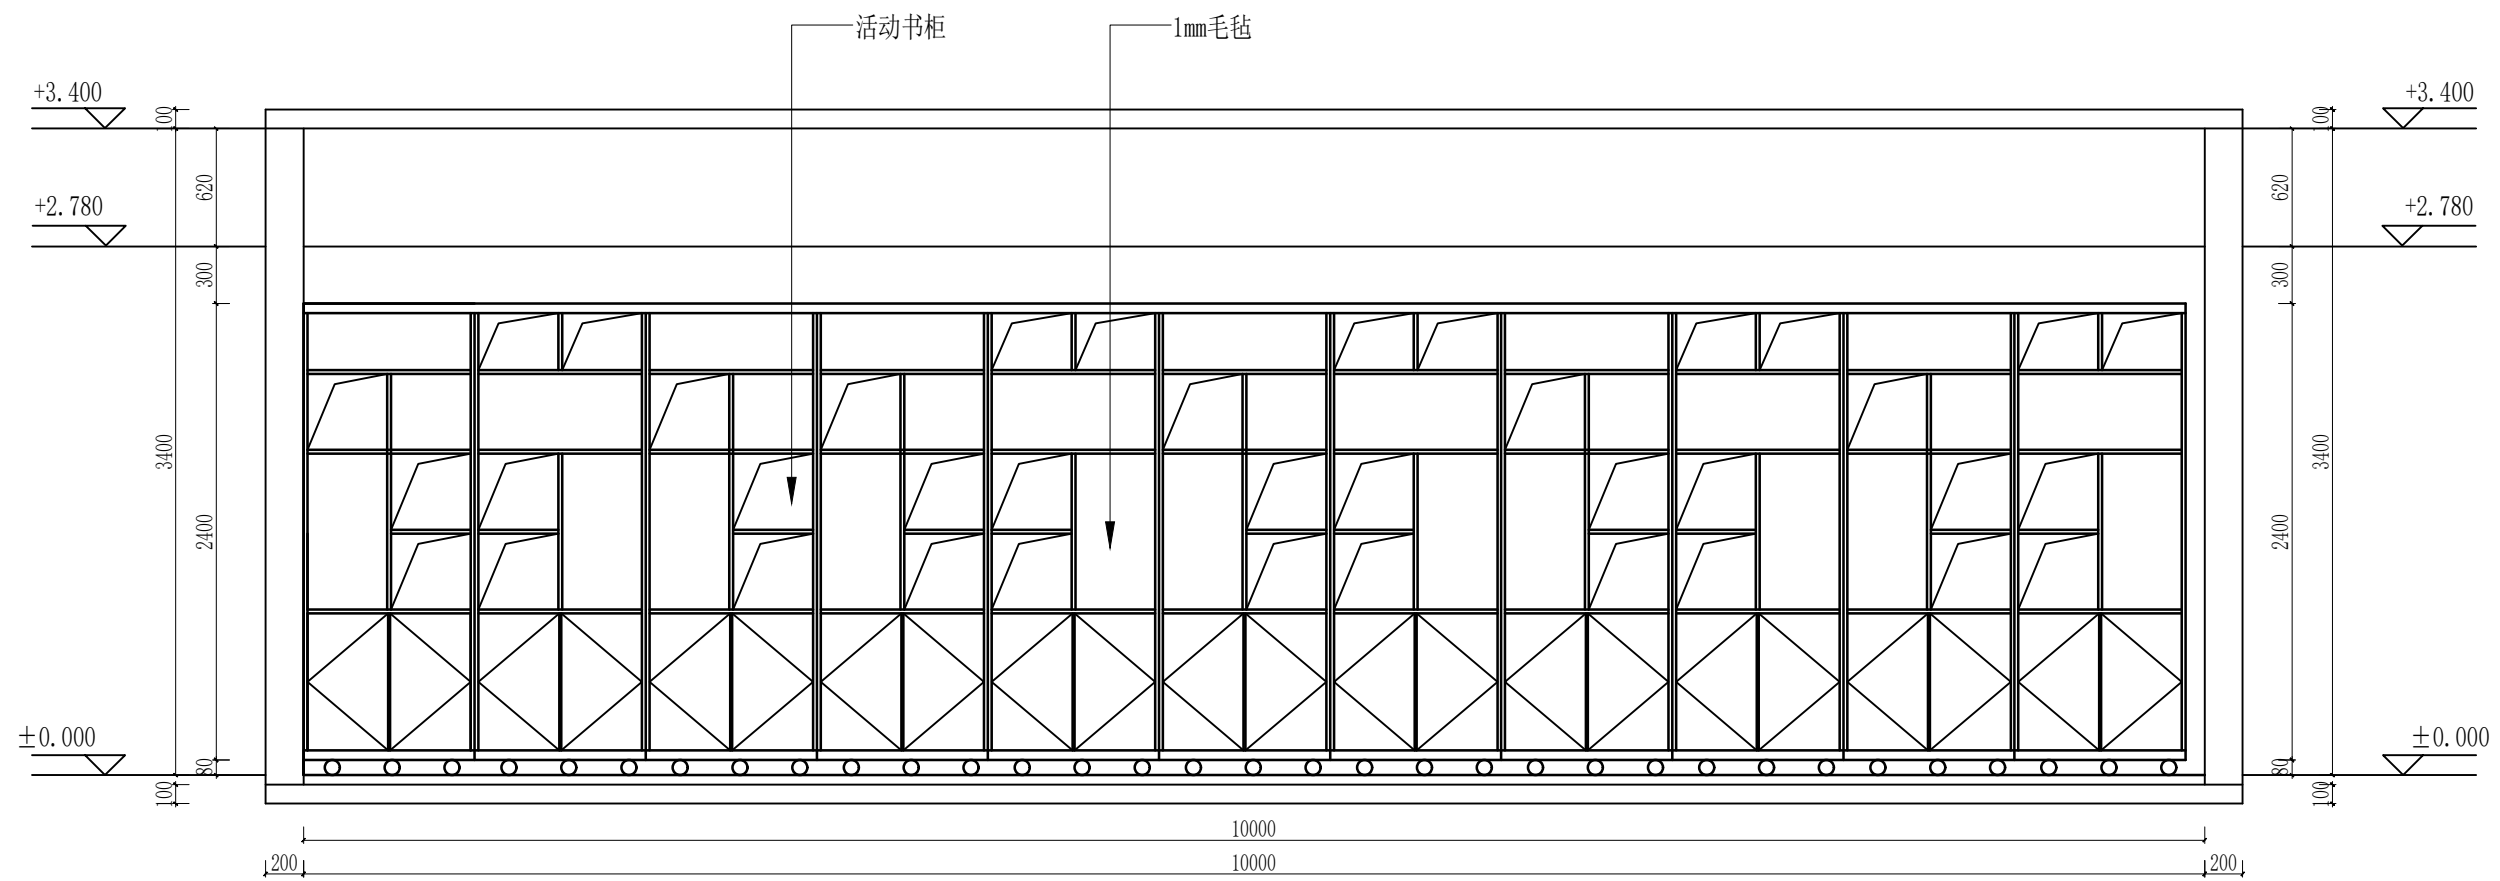


206立面图

SCALE 1:35

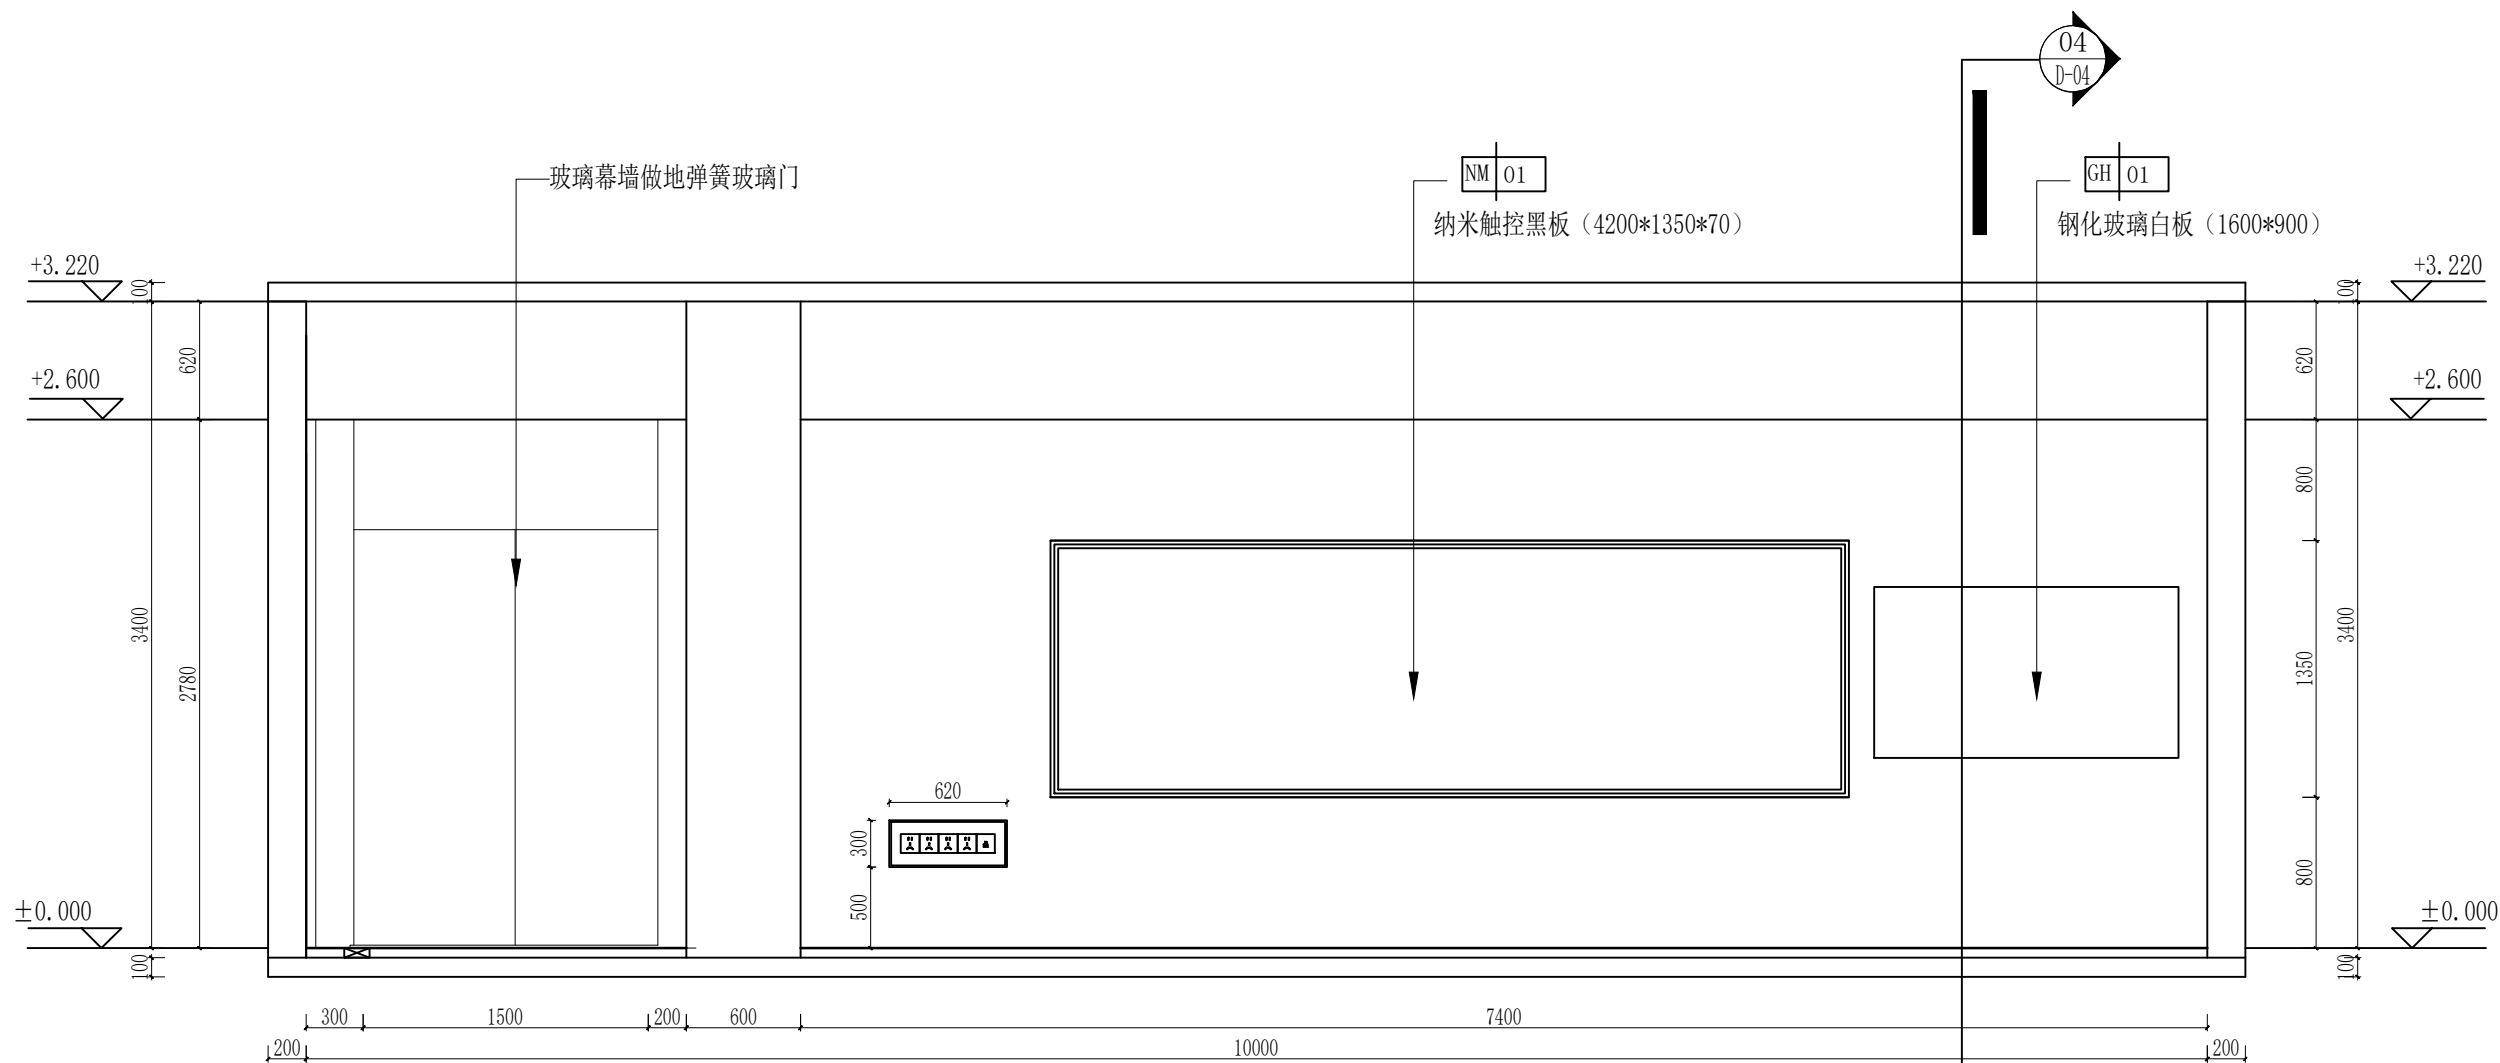

206立面图

SCALE 1:35

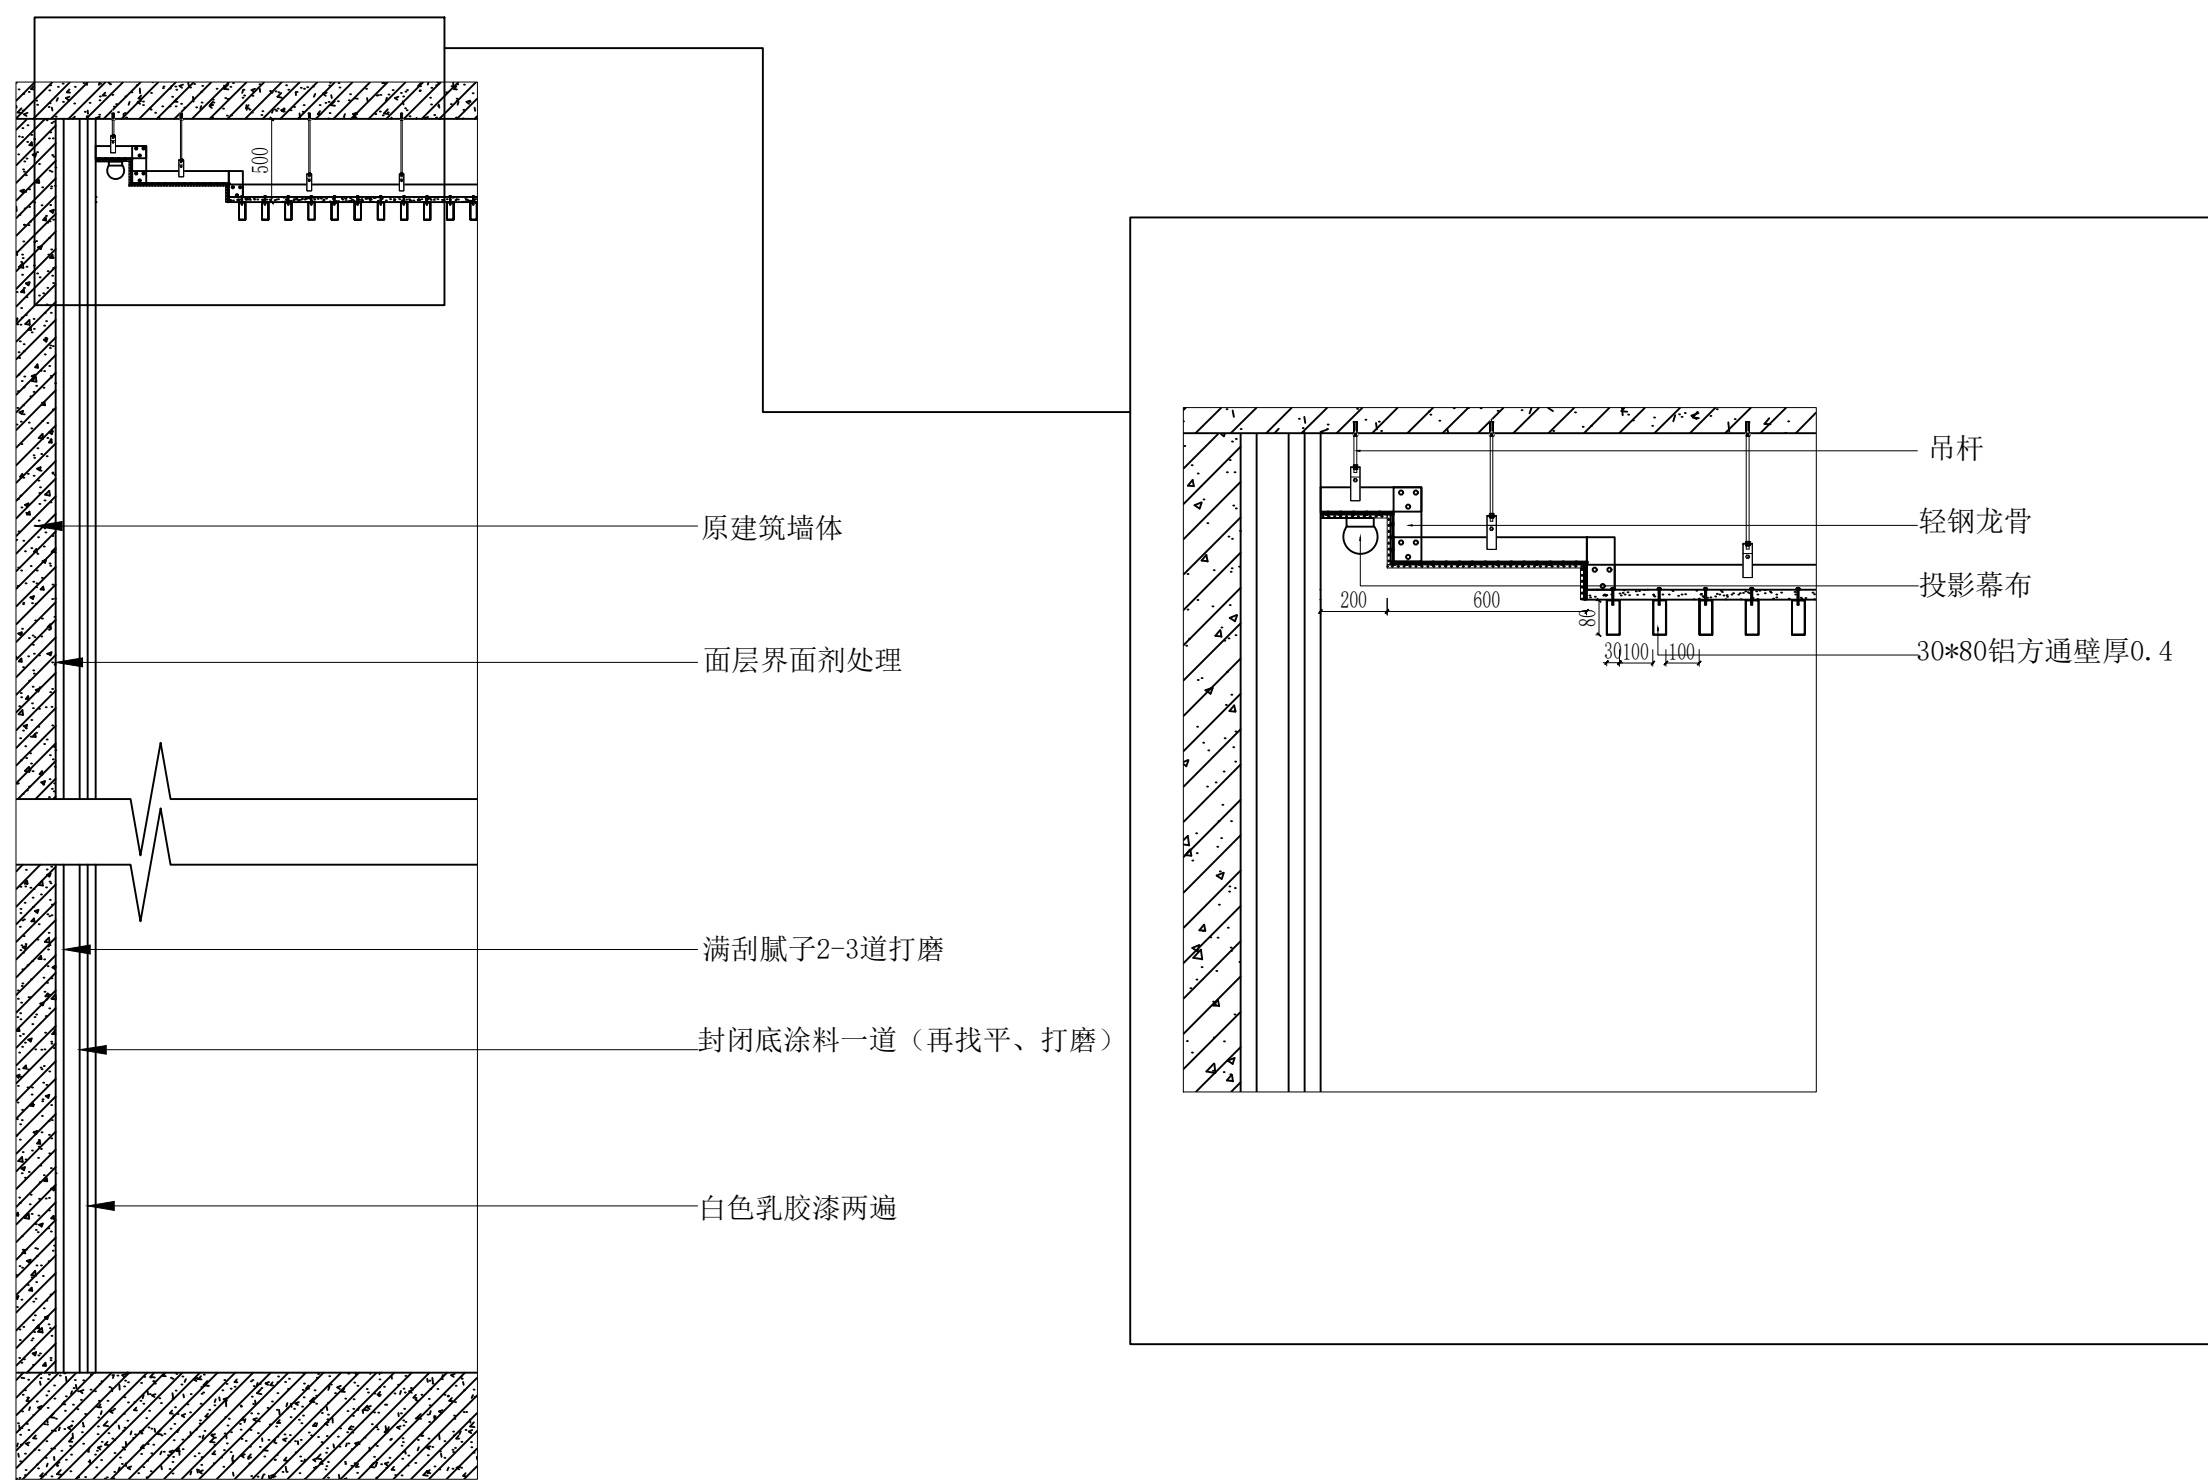

04 剖面图
D-04 SCALE 1:40