
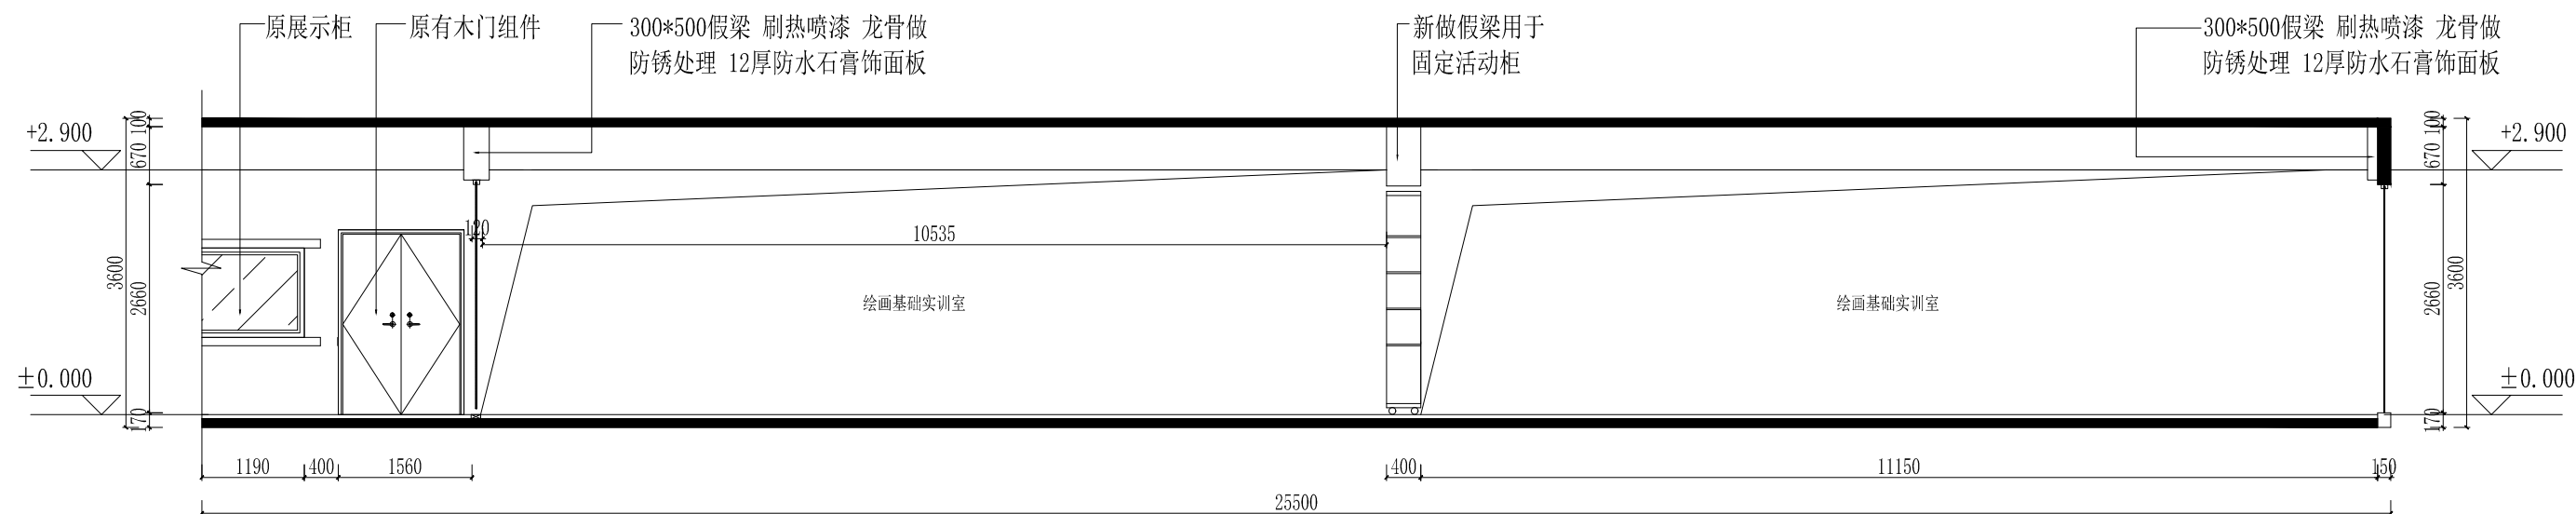



03
E-03

ELEVATION
立面图 SCALE: 1/75

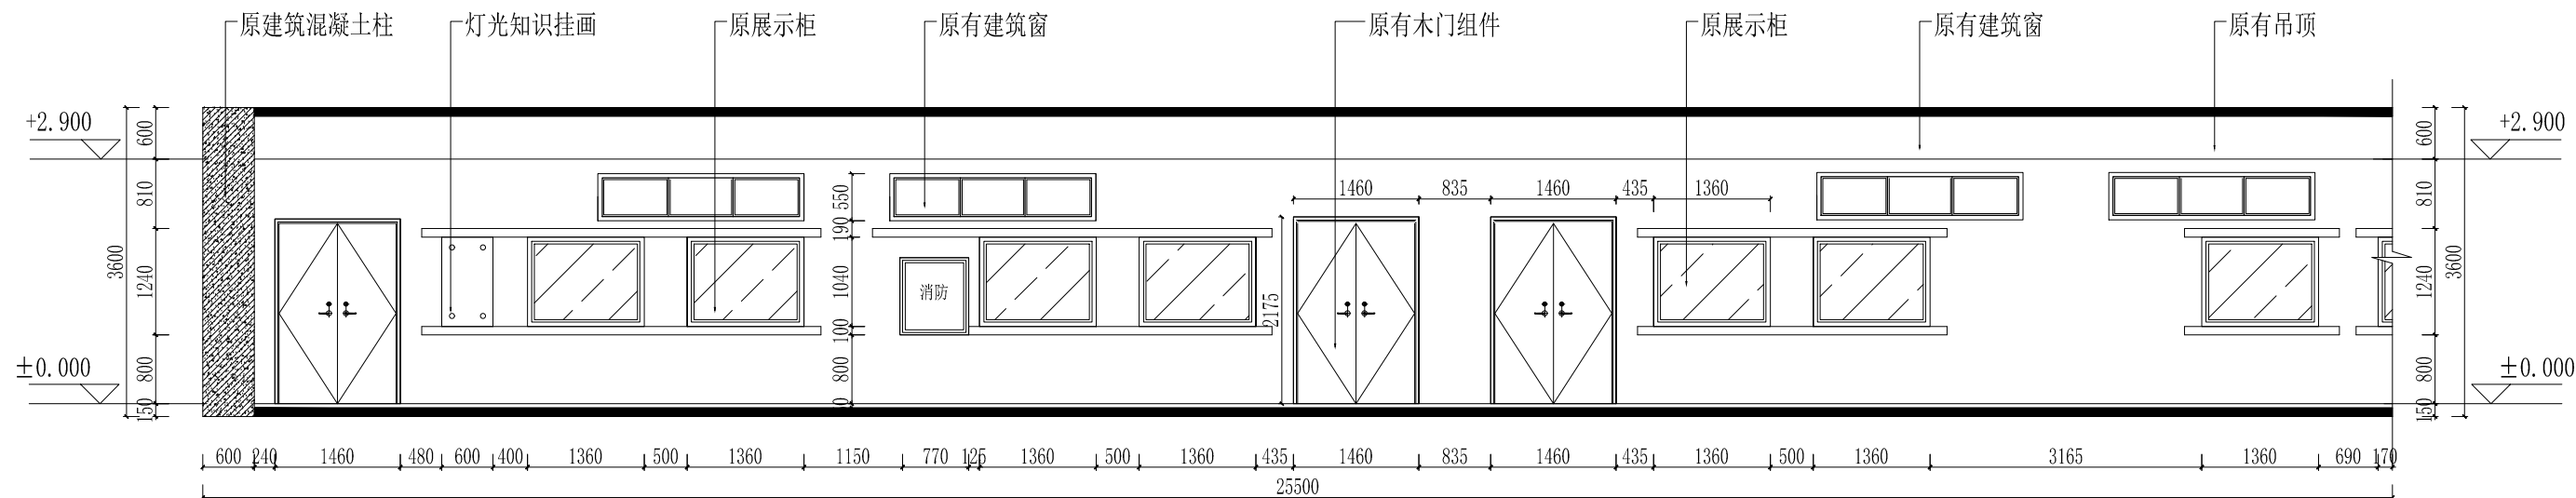

01
E-01

ELEVATION
立面图 SCALE: 1/75

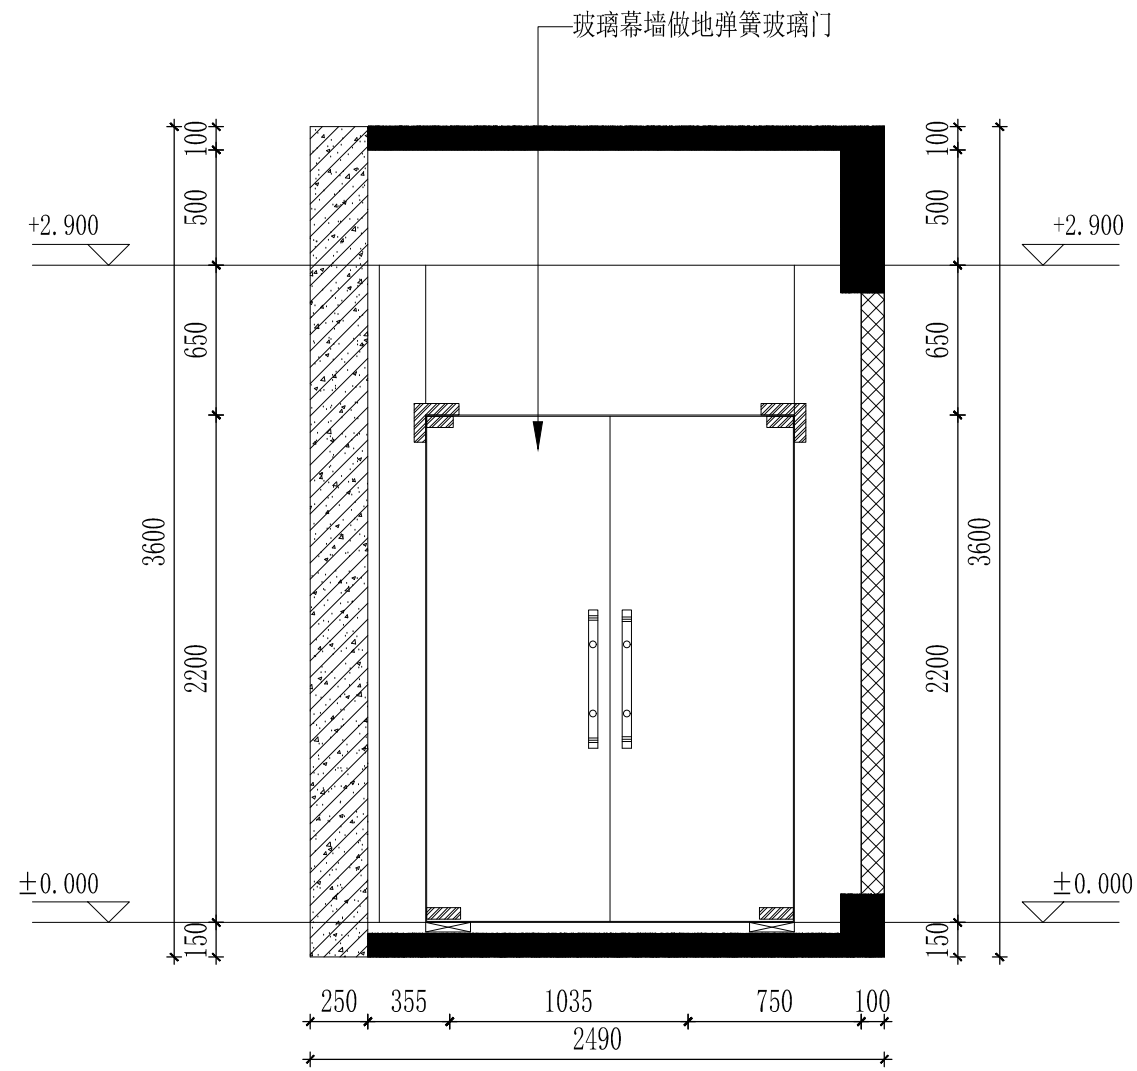

广宇楼二层北改造立面图(东)

SCALE 1:30